

GEO EXPERT d.o.o.

za geodetske usluge

Kašićeva 4, 52100 Pula

Tel. +385 98 444-650

E-mail: ivan.monas@gmail.com

www.geoexpert.hr

IBAN: HR8823400091110920245
OIB: 88466006258

Investitor:

LOVRIĆ JOSIP

CAROVO 2, 51262 KRALJEVICA

OIB:84138998527



Katastarska općina: KRALJEVICA

MBR: 324639

Detaljni list: 7

SKICA IZMJERE

Mjerilo 1:250

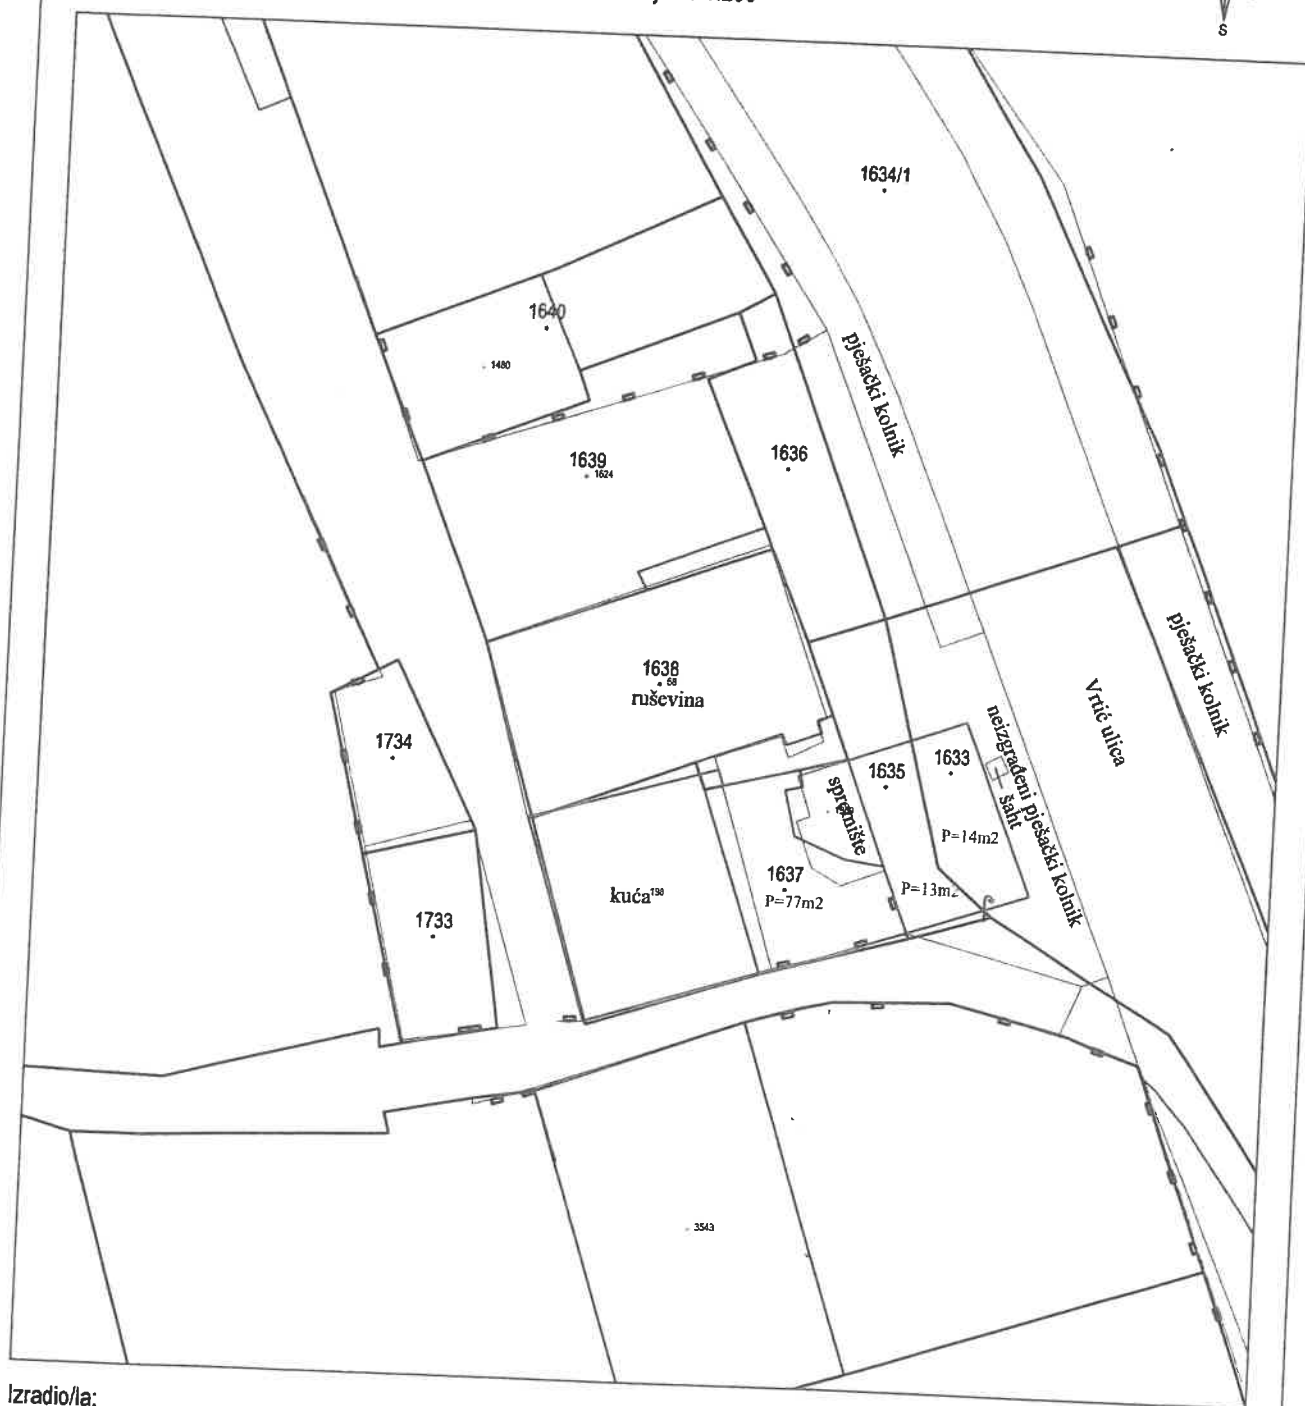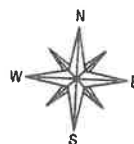

Izradio/la:

Ivan Monas, dipl.ing.geod.

Pula, kolovoz 2020. godine

Broj elaborata: 2020-42

Odgovorna osoba za obavljanje stručnih
geodetskih poslova:

Ivan Monas, dipl.ing.geod.